


villa 9
LOWER FLOOR PLAN
 SCALE 1:100

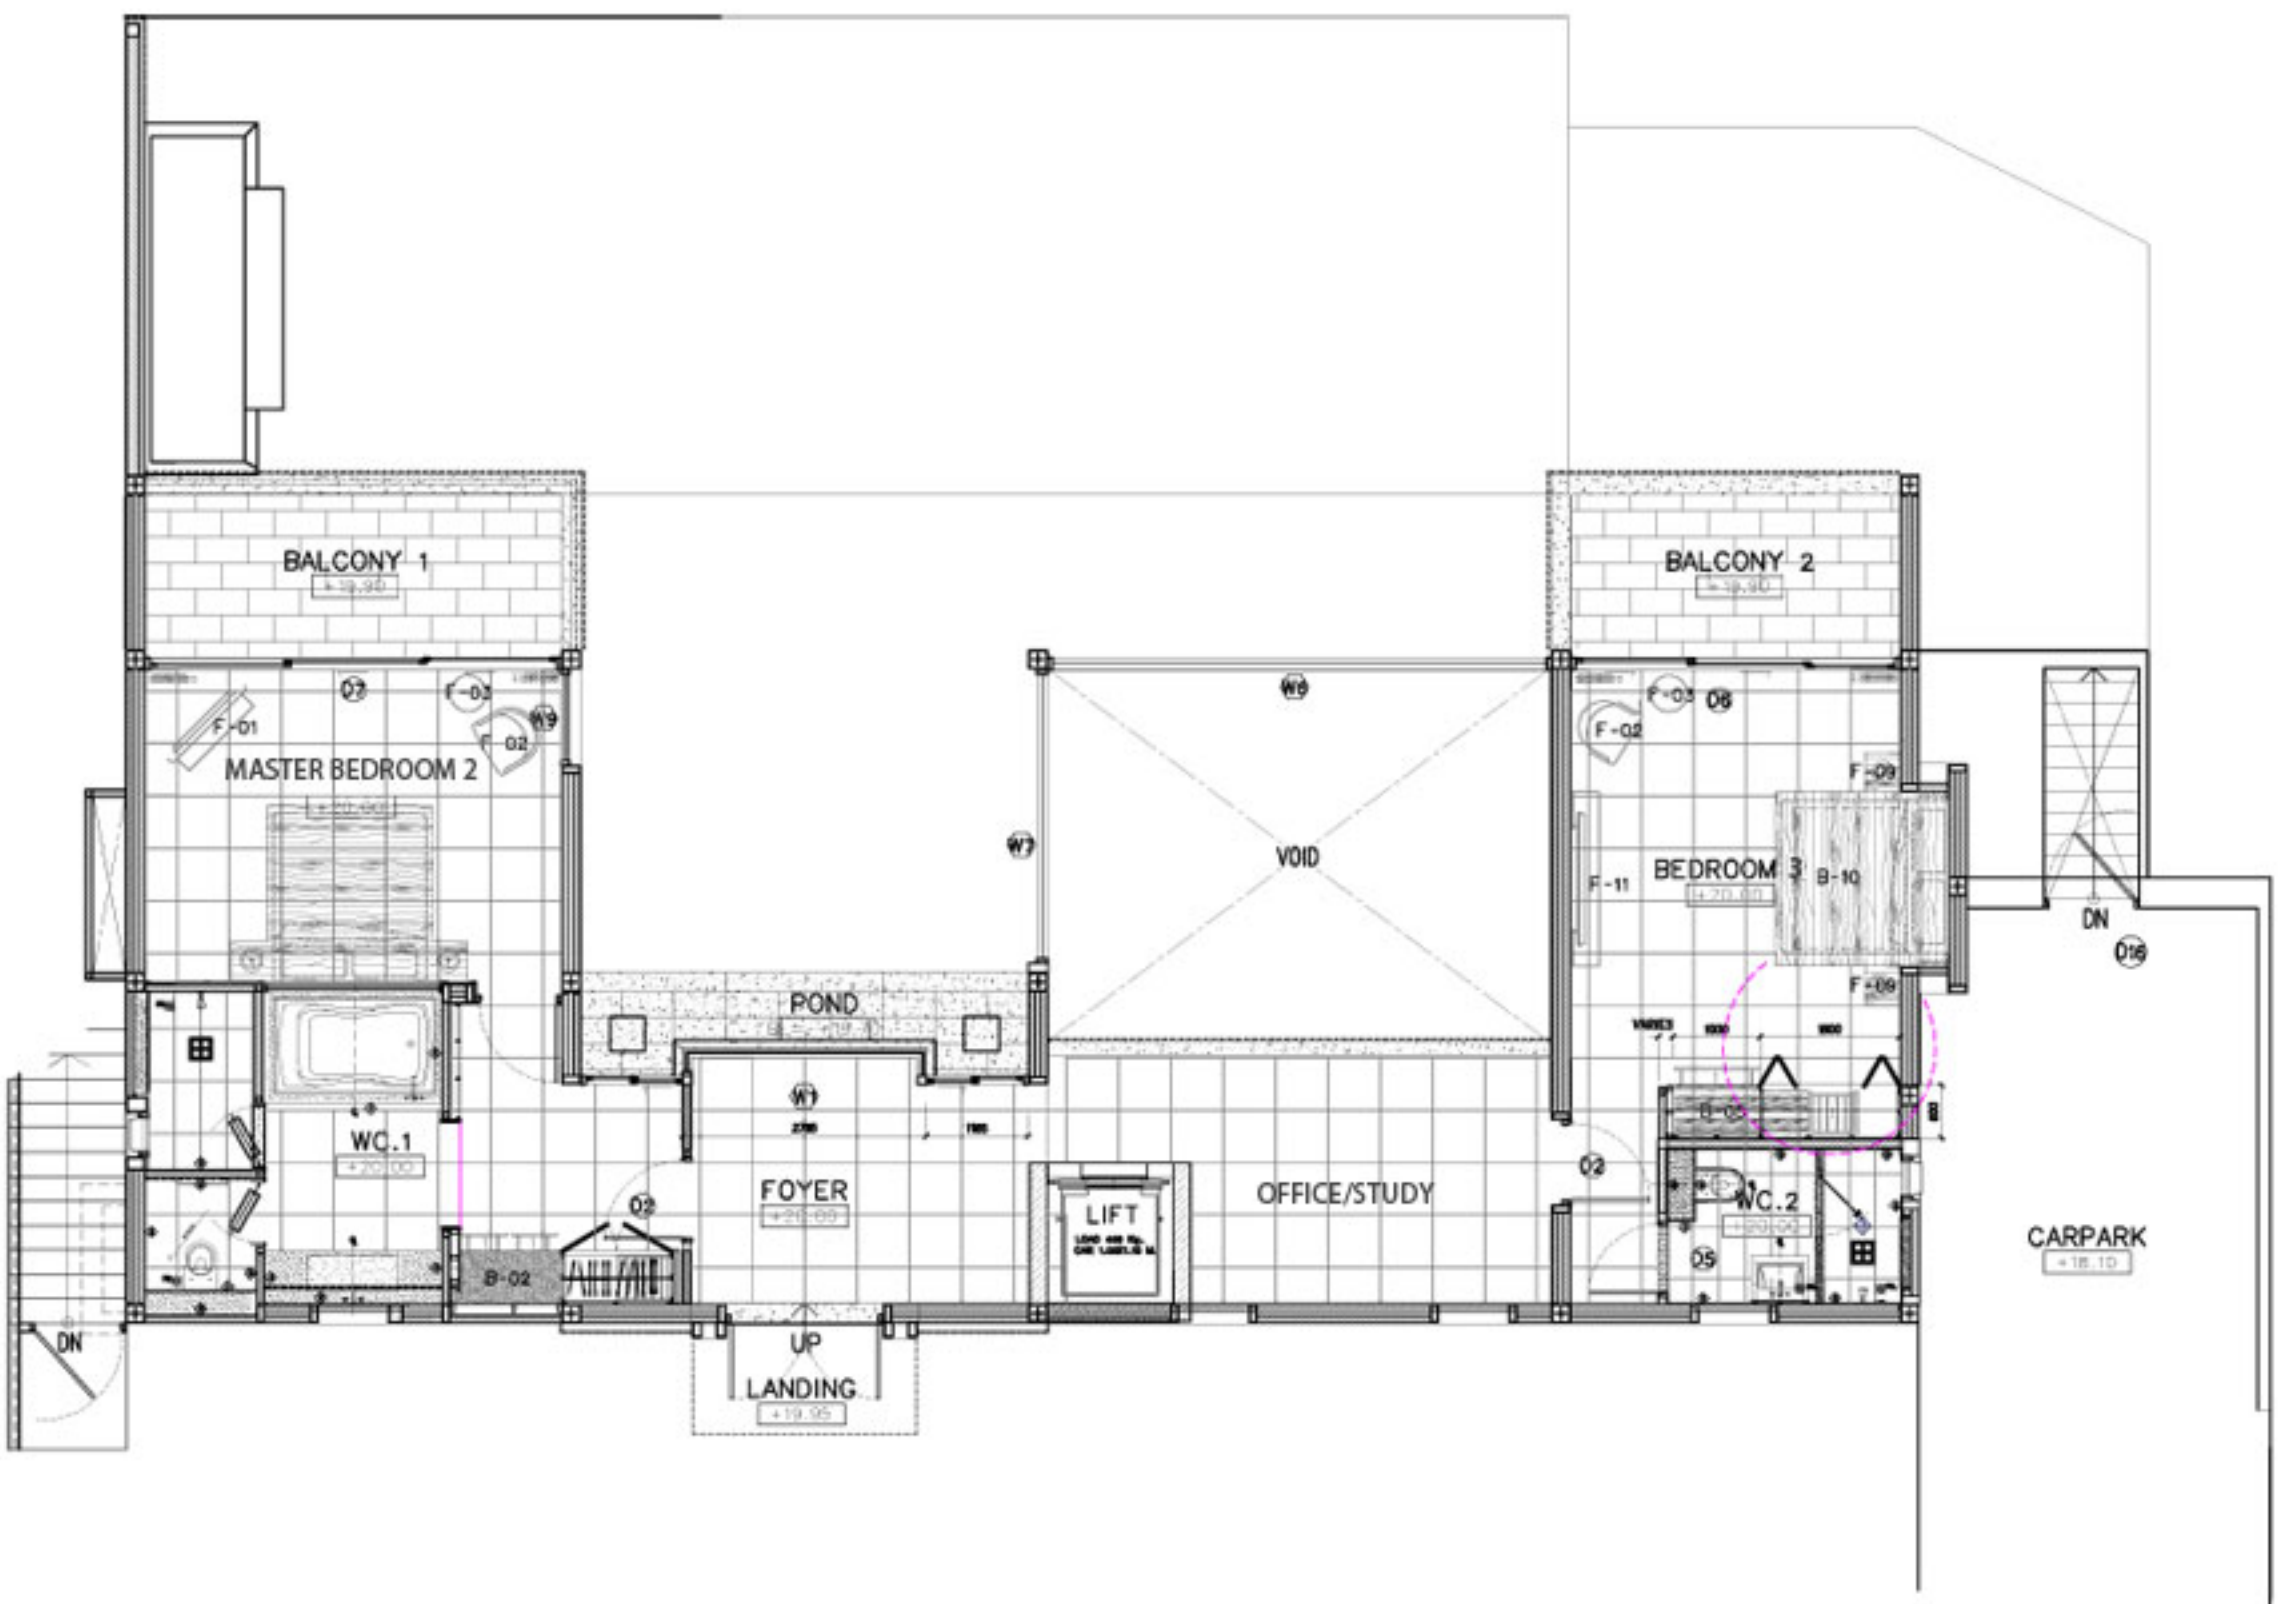

villa 9
UPPER FLOOR PLAN
 SCALE 1:100