


villa 9  
**LOWER FLOOR PLAN**  
 SCALE 1:100

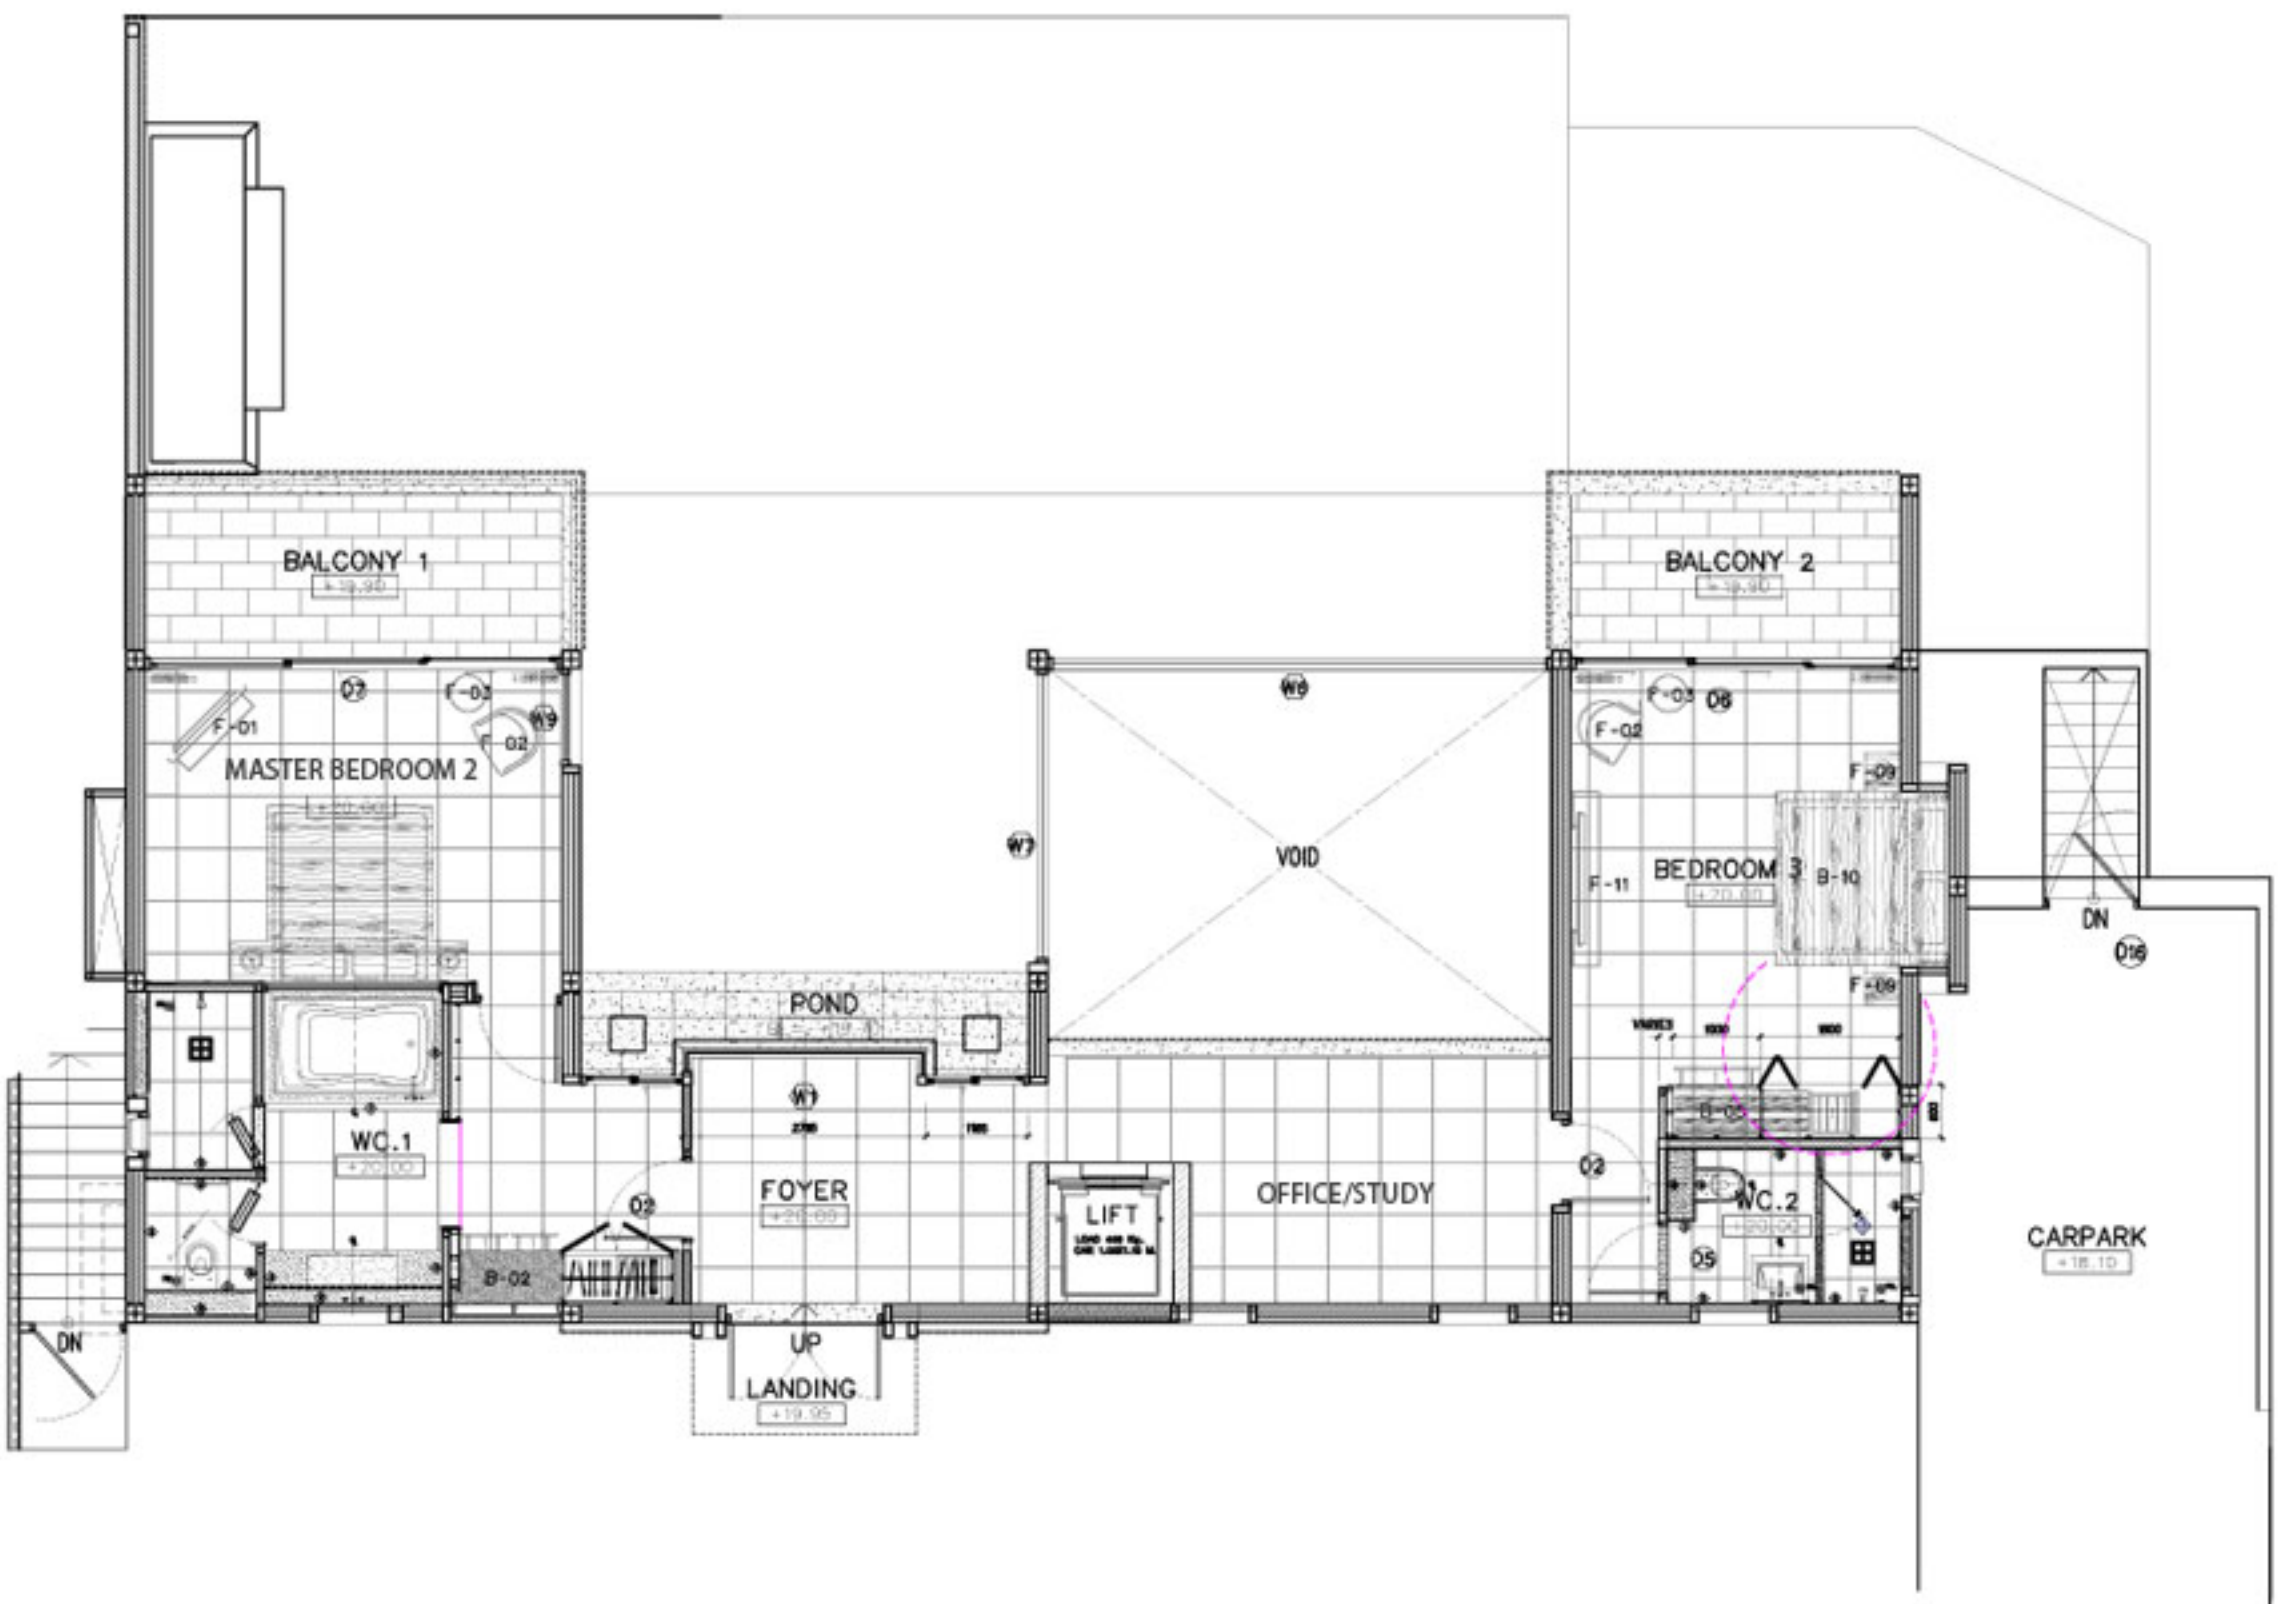

villa 9  
**UPPER FLOOR PLAN**  
 SCALE 1:100